



MACON

ELEVATION A

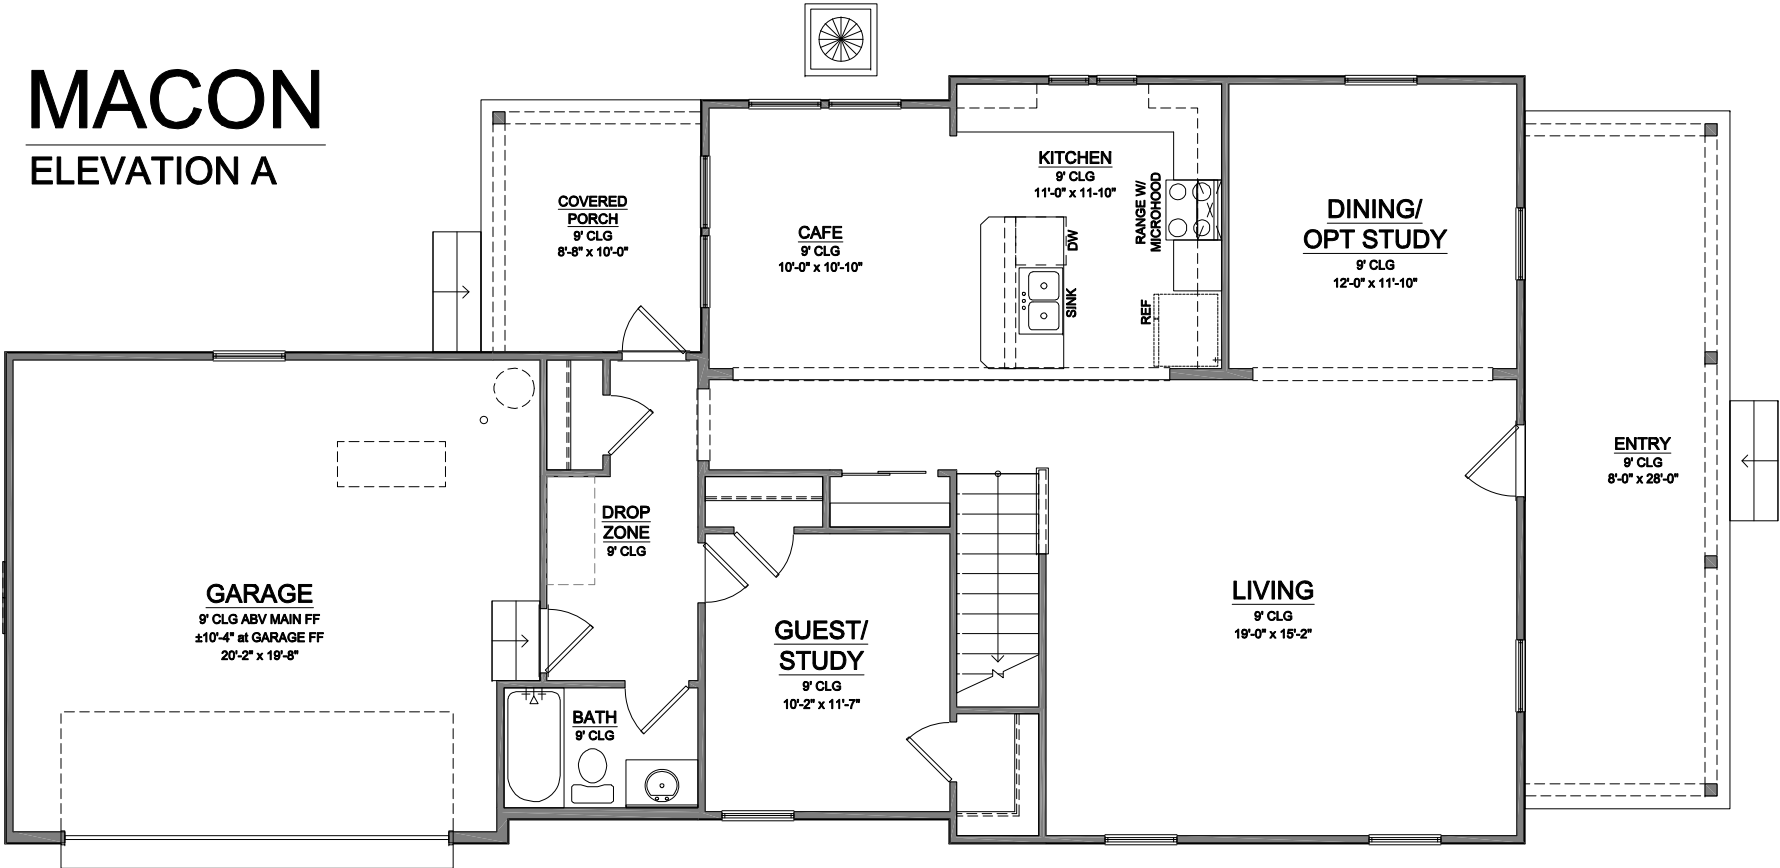


1st LEVEL FLOOR PLAN

SCALE: 1/8" = 1'-0"

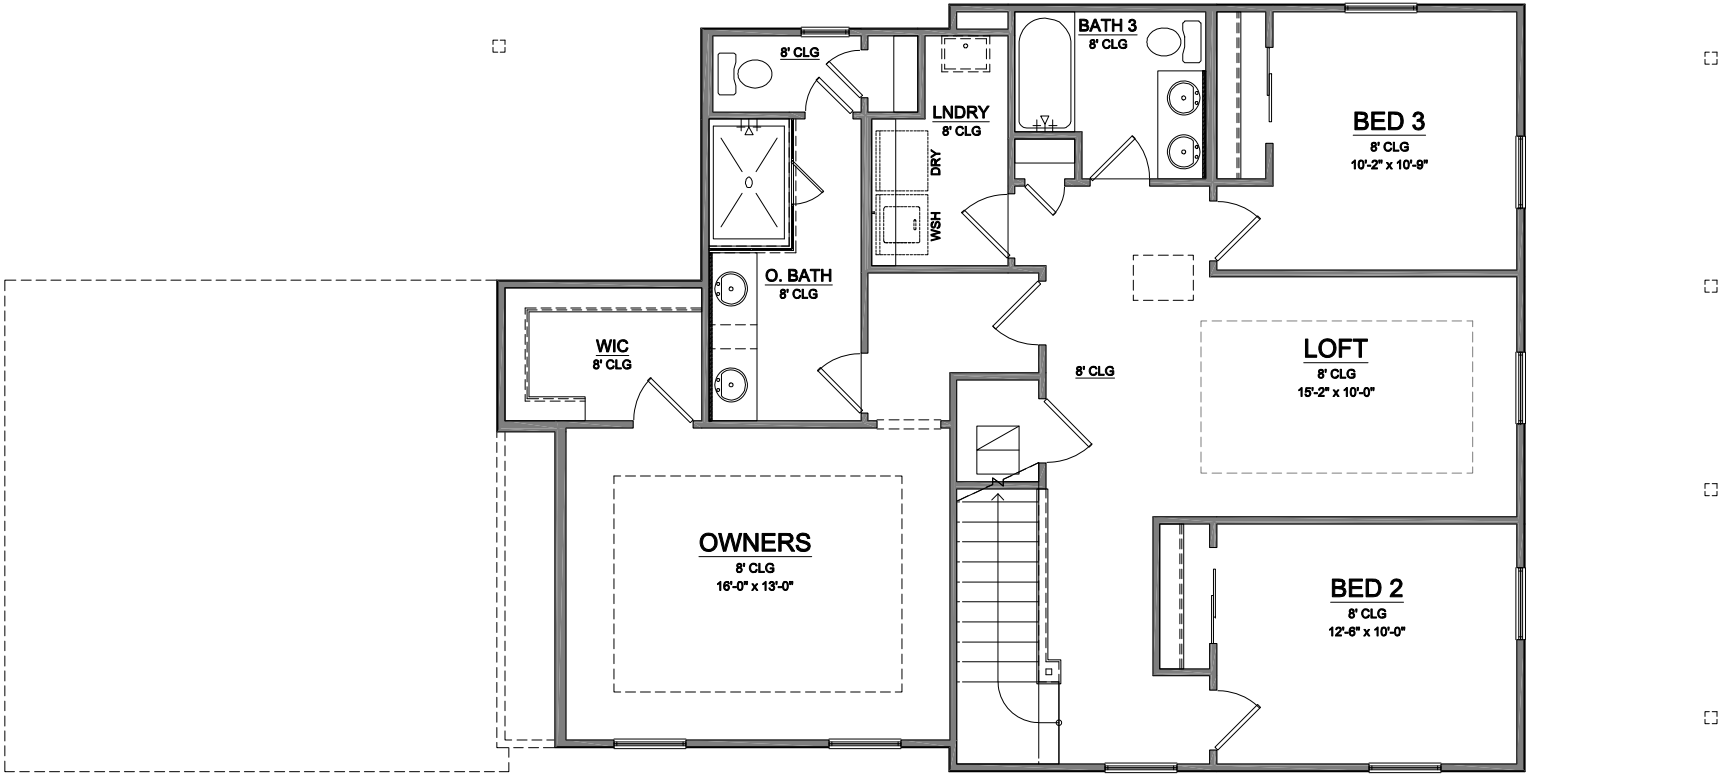


2nd LEVEL FLOOR PLAN

SCALE: 1/8" = 1'-0"

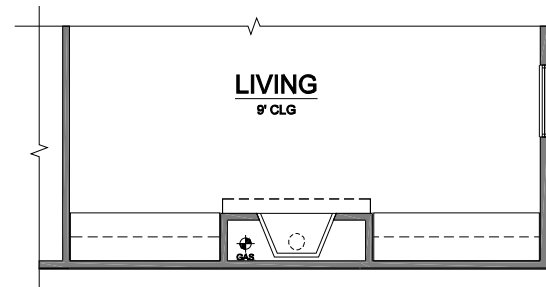


OPTIONAL FIREPLACE

SCALE: 1/8" = 1'-0"

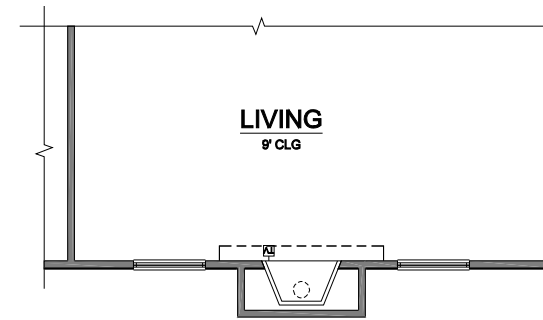


OPTIONAL FIREPLACE

SCALE: 1/8" = 1'-0"

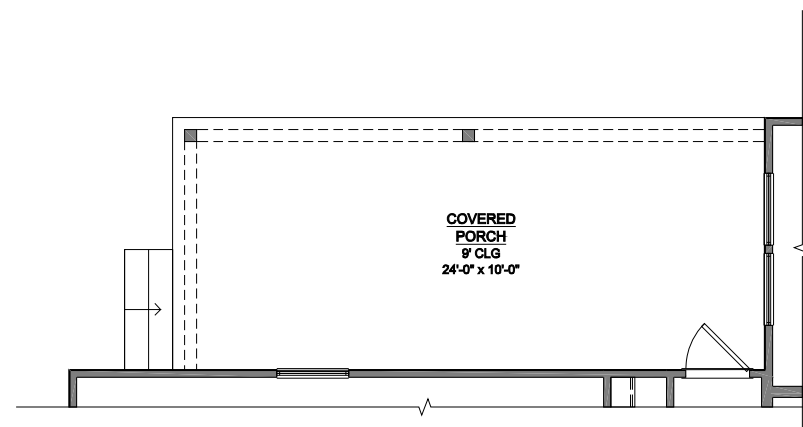


OPTIONAL EXTENDED PORCH

SCALE: 1/8" = 1'-0"

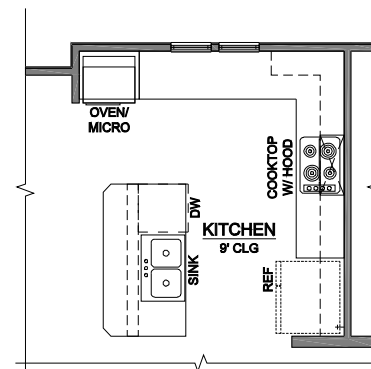

OPTIONAL GOURMET KITCHEN

SCALE: 1/8" = 1'-0"

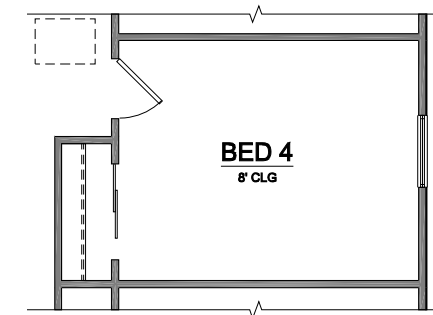

OPTIONAL BED 4 ILO LOFT

SCALE: 1/8" = 1'-0"



©2015 TRUE DESIGN STUDIOS, INC.

RIGHT ELEVATION

SCALE: 1/8" = 1'-0"



©2015 TRUE DESIGN STUDIOS, INC.

FRONT ELEVATION

SCALE: 1/8" = 1'-0"



LEFT ELEVATION

SCALE: 1/8" = 1'-0"



REAR ELEVATION

SCALE: 1/8" = 1'-0"