




Main Floor Plan

SCALE: 1/4"=1'-0" (22x34) 1/8"=1'-0" (11x17)

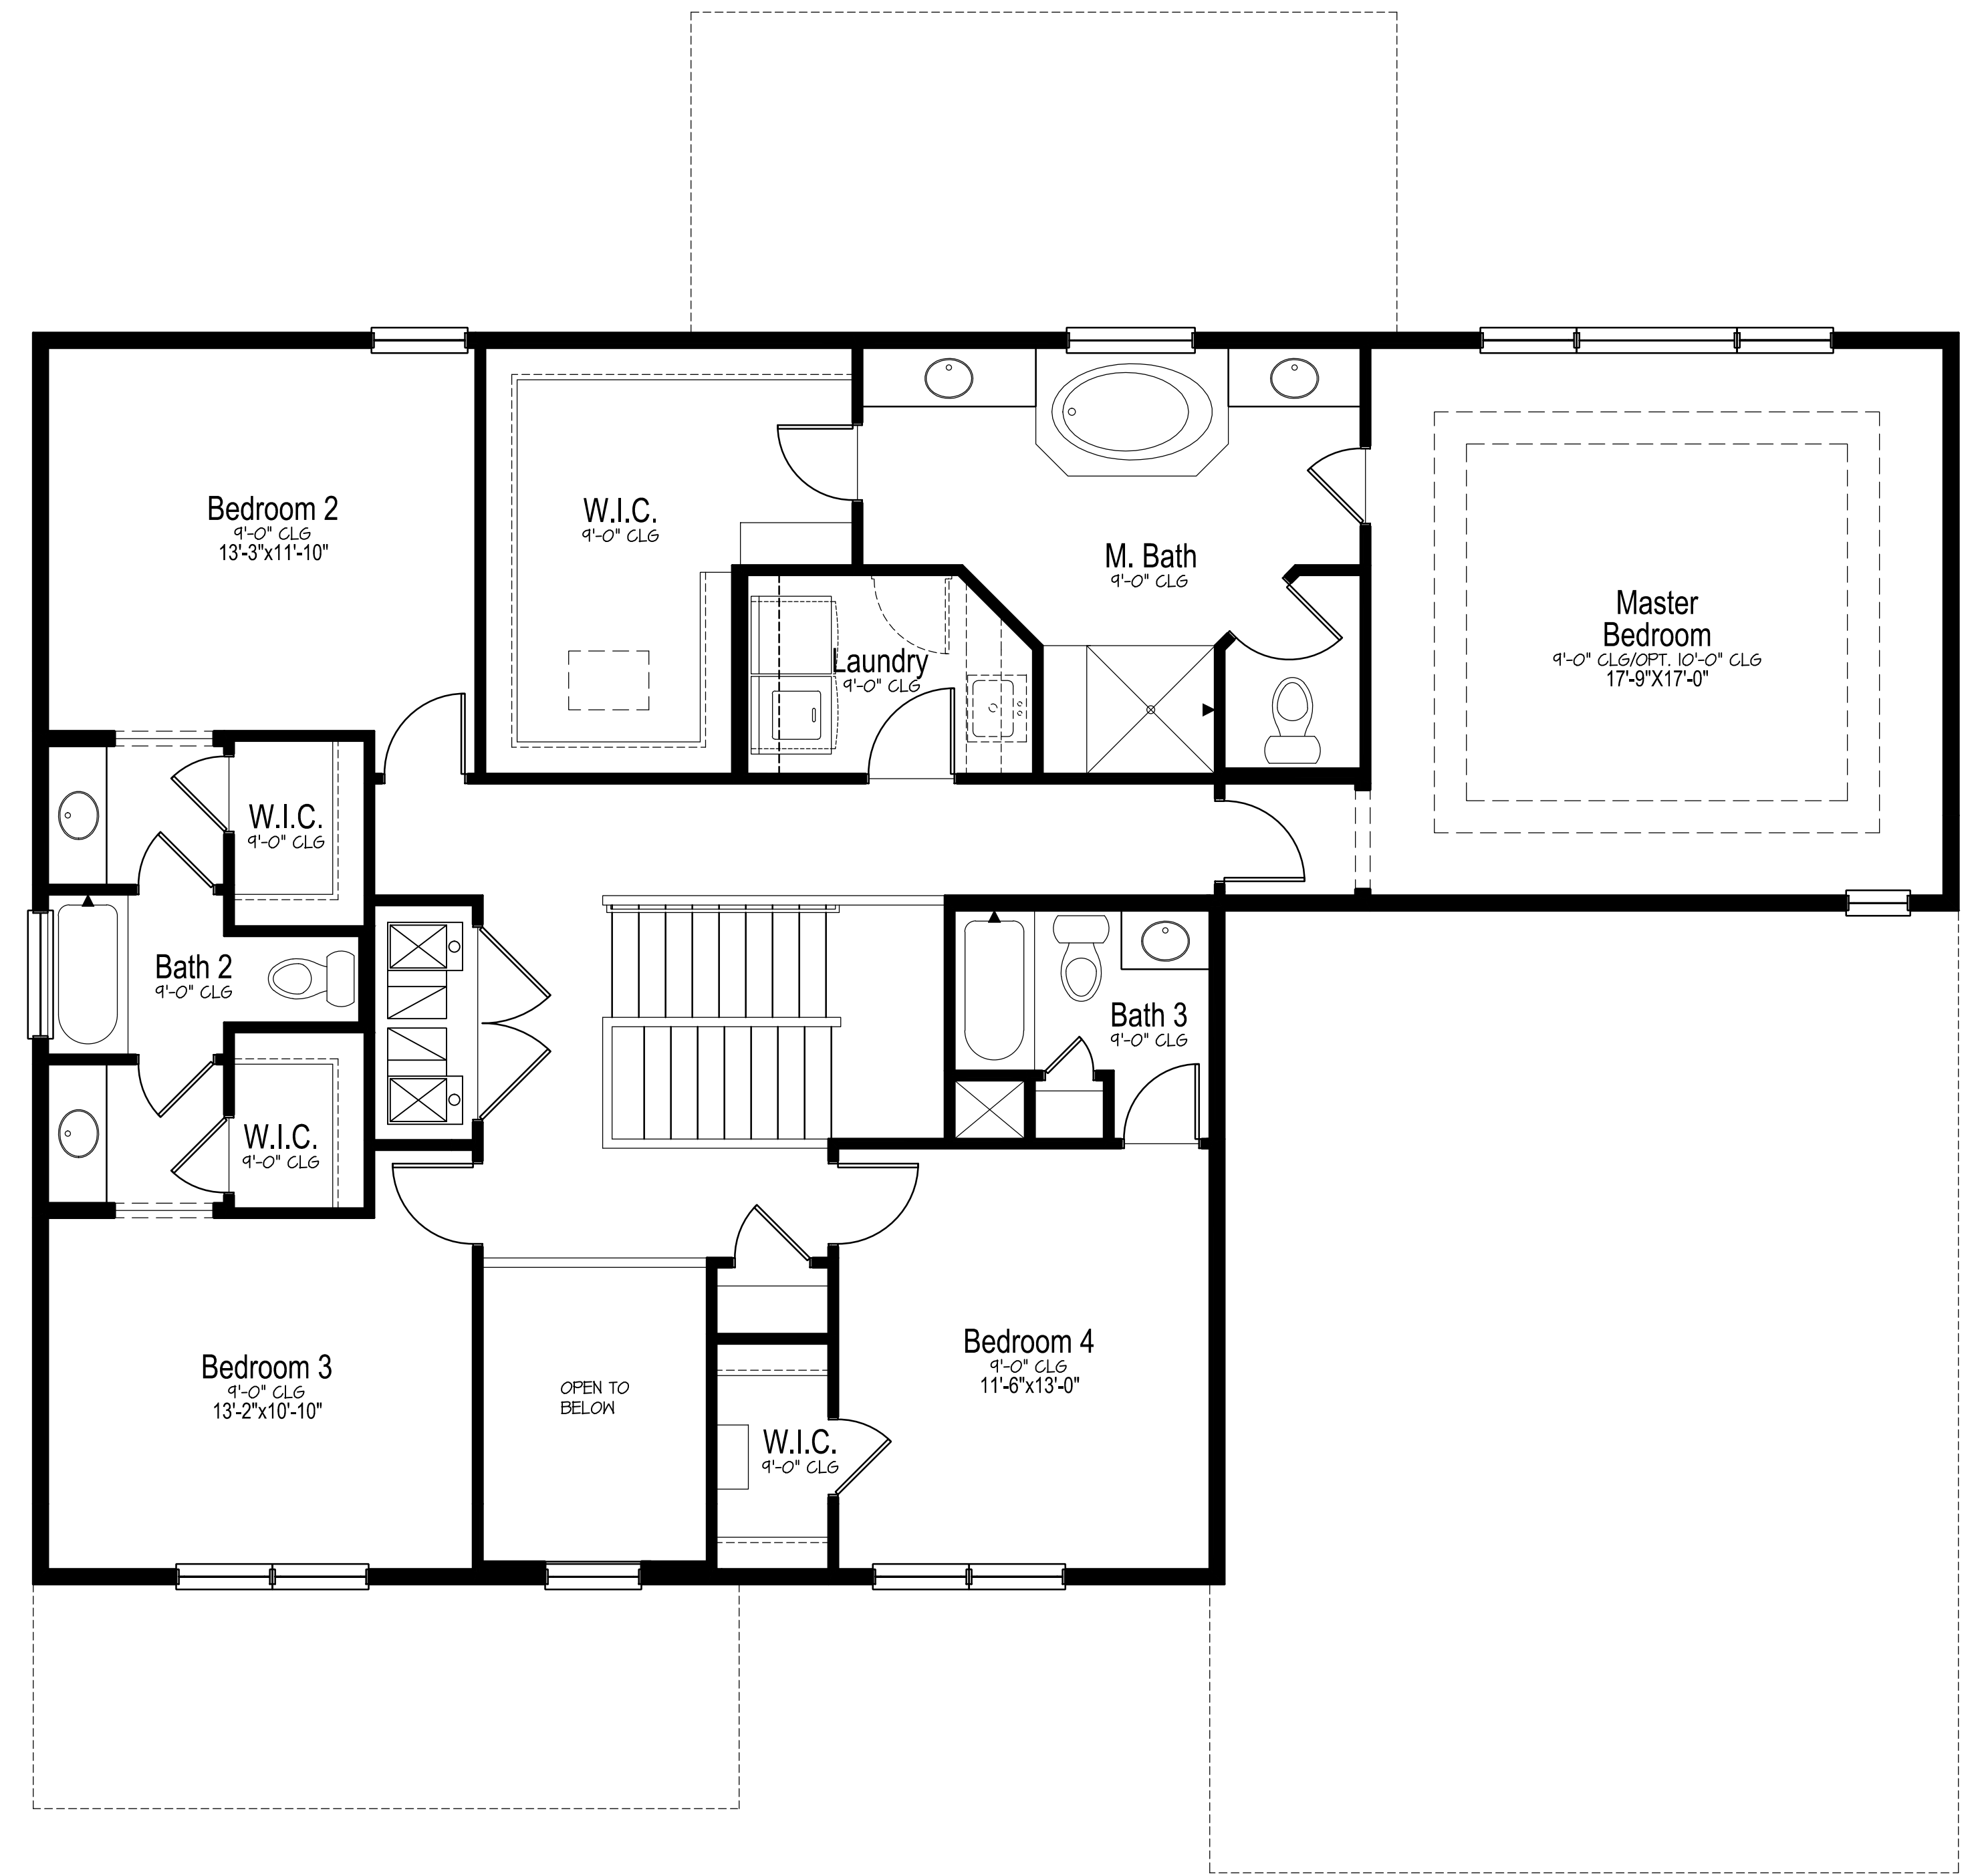


Upper Floor Plan

SCALE: 1/4"=1'-0" (22x34) 1/8"=1'-0" (11x17)


PLAN 3458

APPROXIMATELY 3,458 SF 60'-0" x 58'-0"

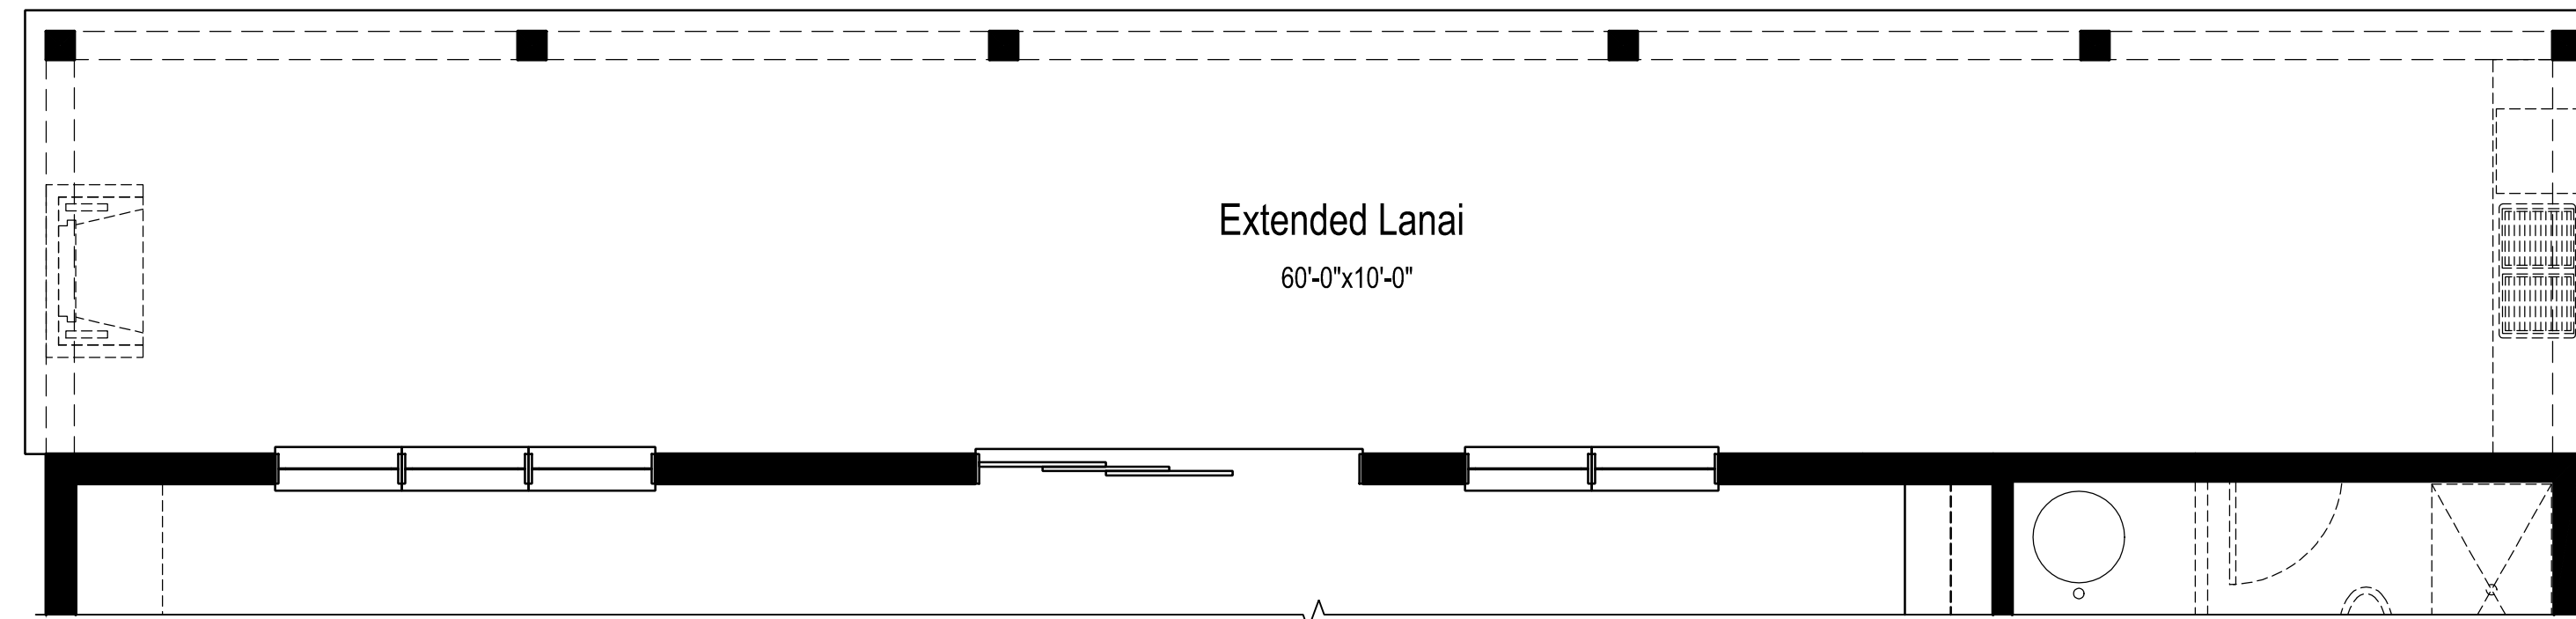


Optional Extended Lanai

SCALE: 1/4"=1'-0" (22x34) 1/8"=1'-0" (11x17)

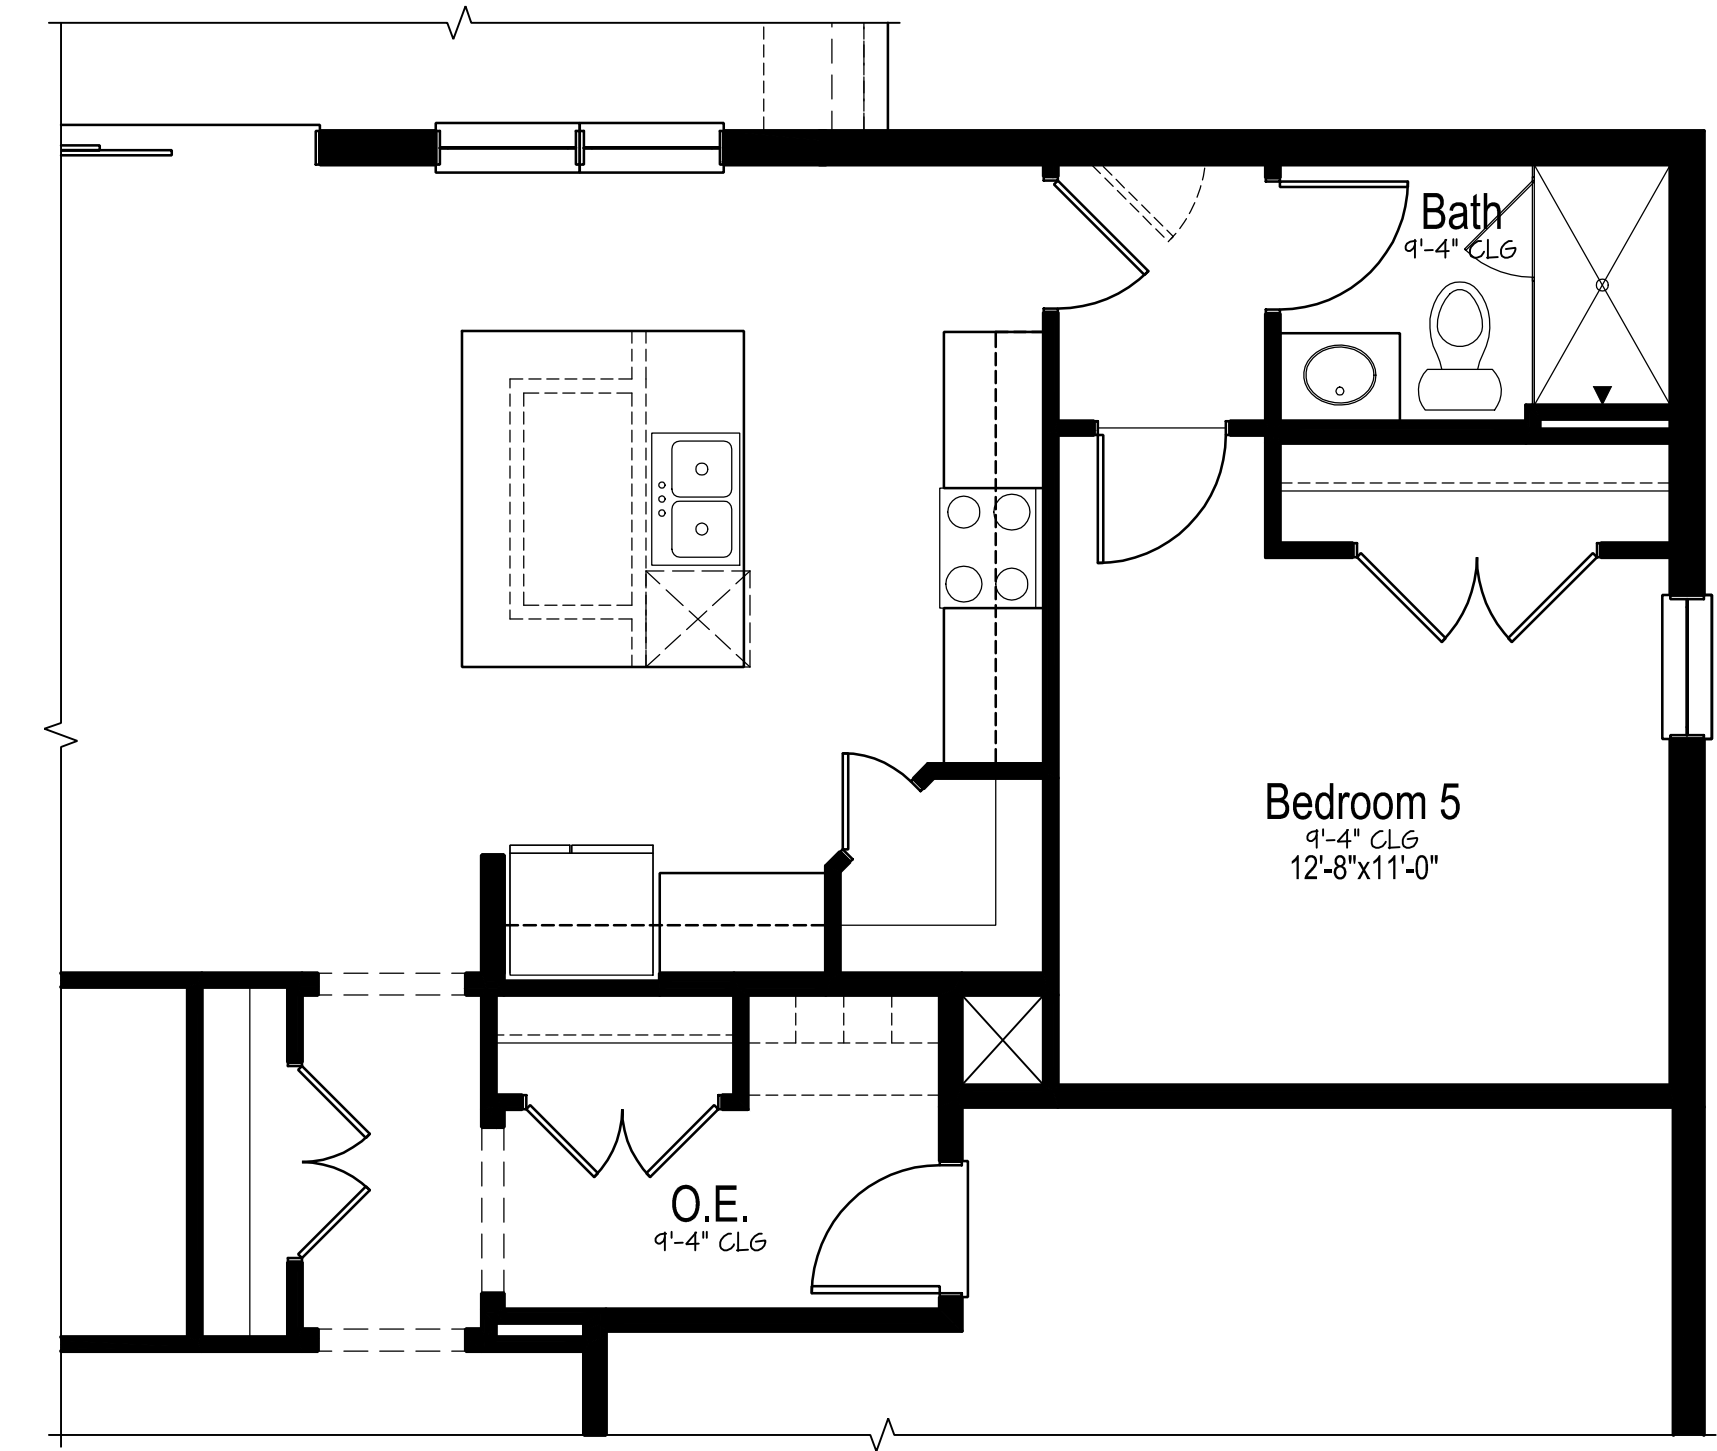


Optional Bedroom 5/Bath 4

SCALE: 1/4"=1'-0" (22x34) 1/8"=1'-0" (11x17)

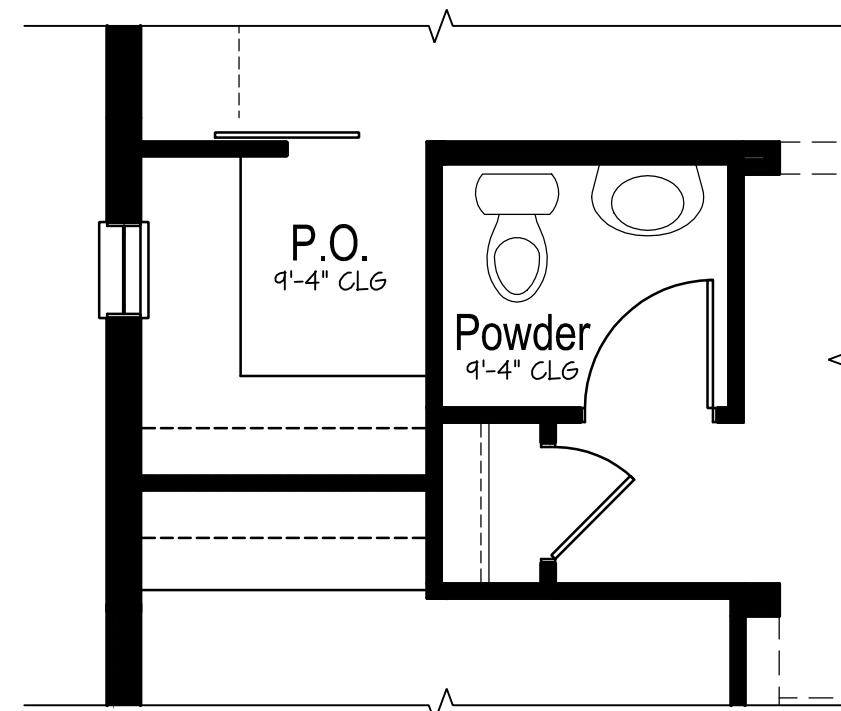


Optional Pocket Office

SCALE: 1/4"=1'-0" (22x34) 1/8"=1'-0" (11x17)

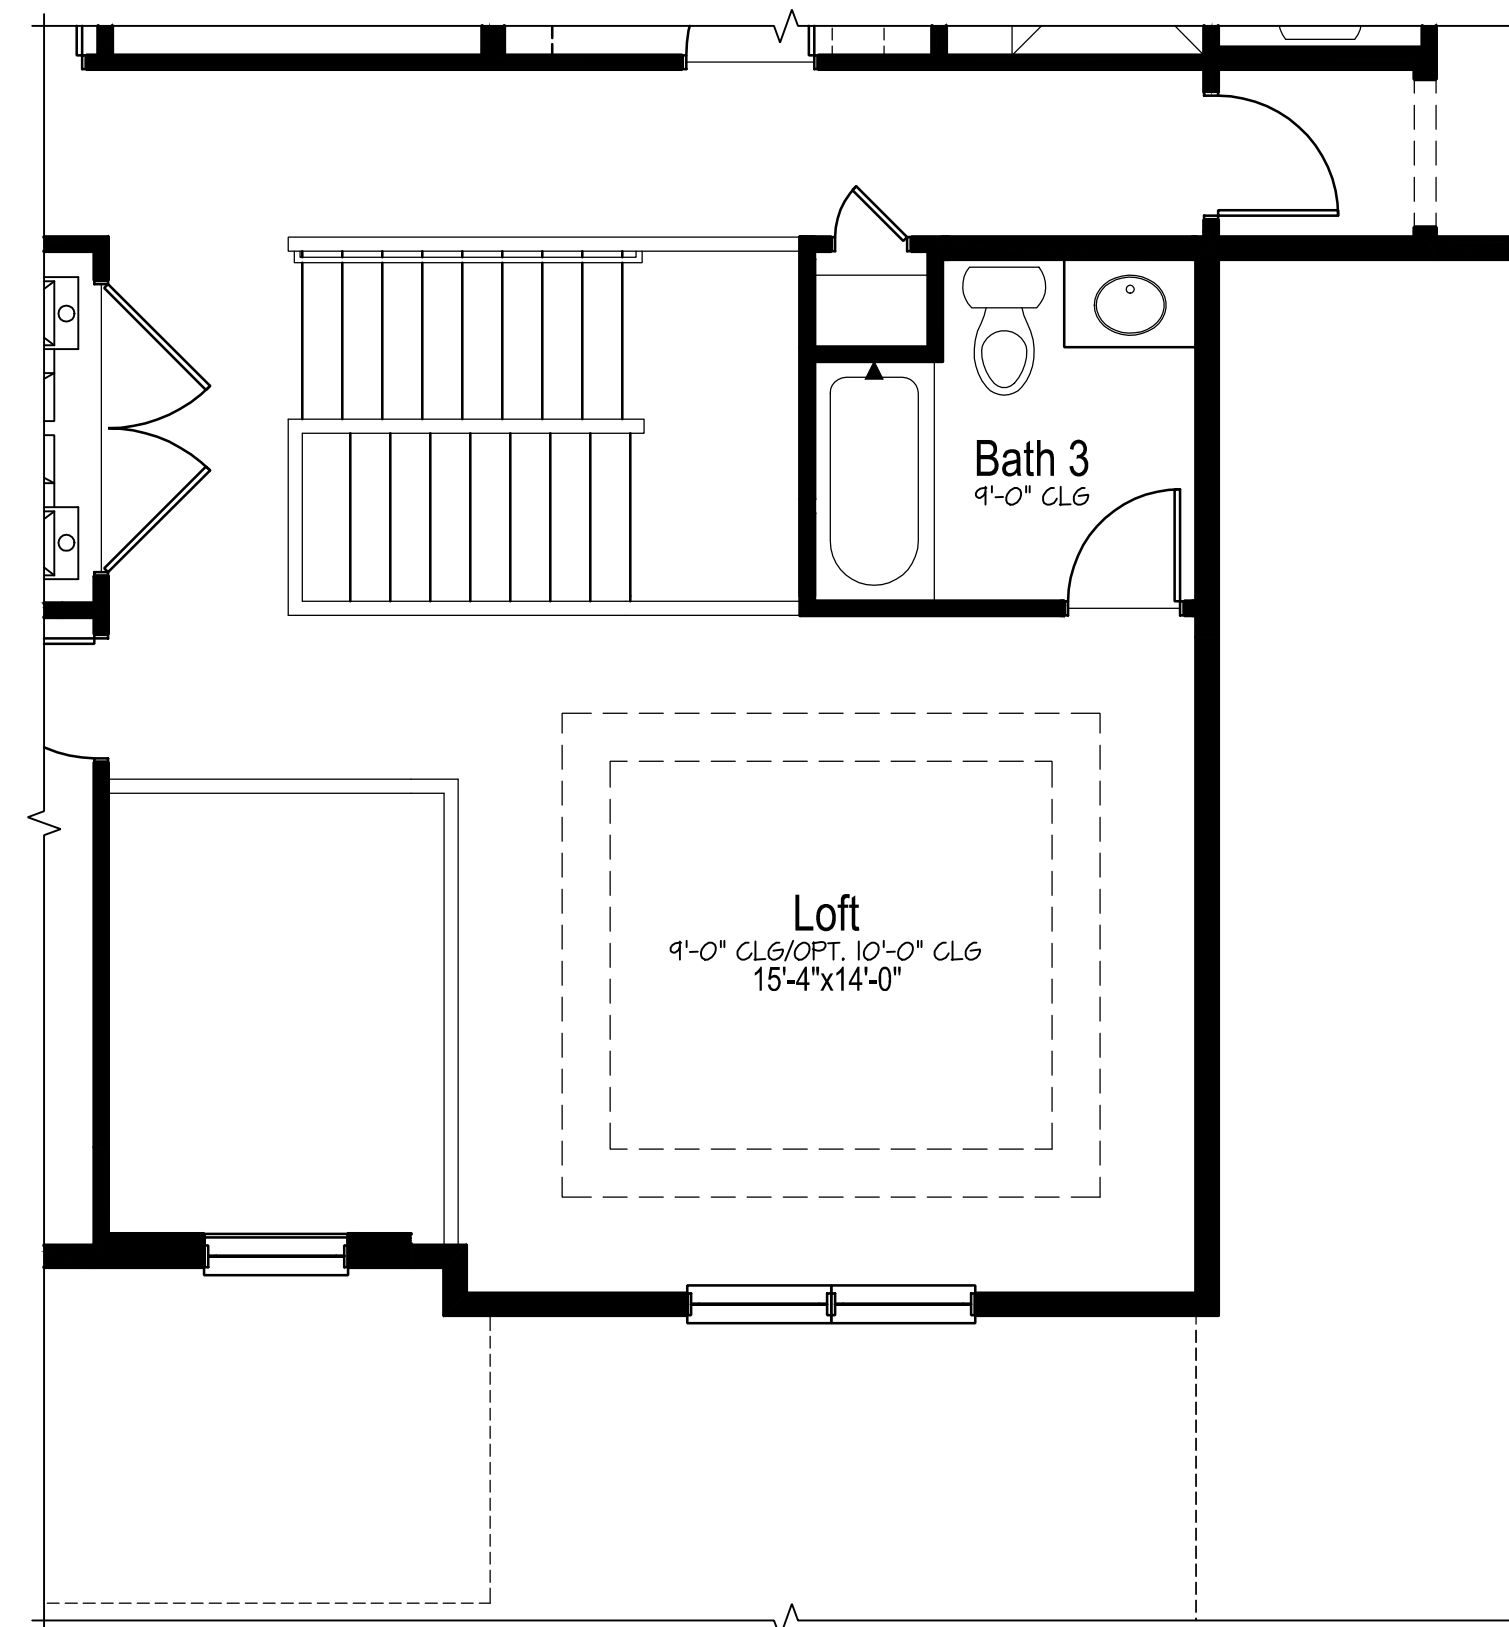

Optional Loft

SCALE: 1/4"=1'-0" (22x34) 1/8"=1'-0" (11x17)

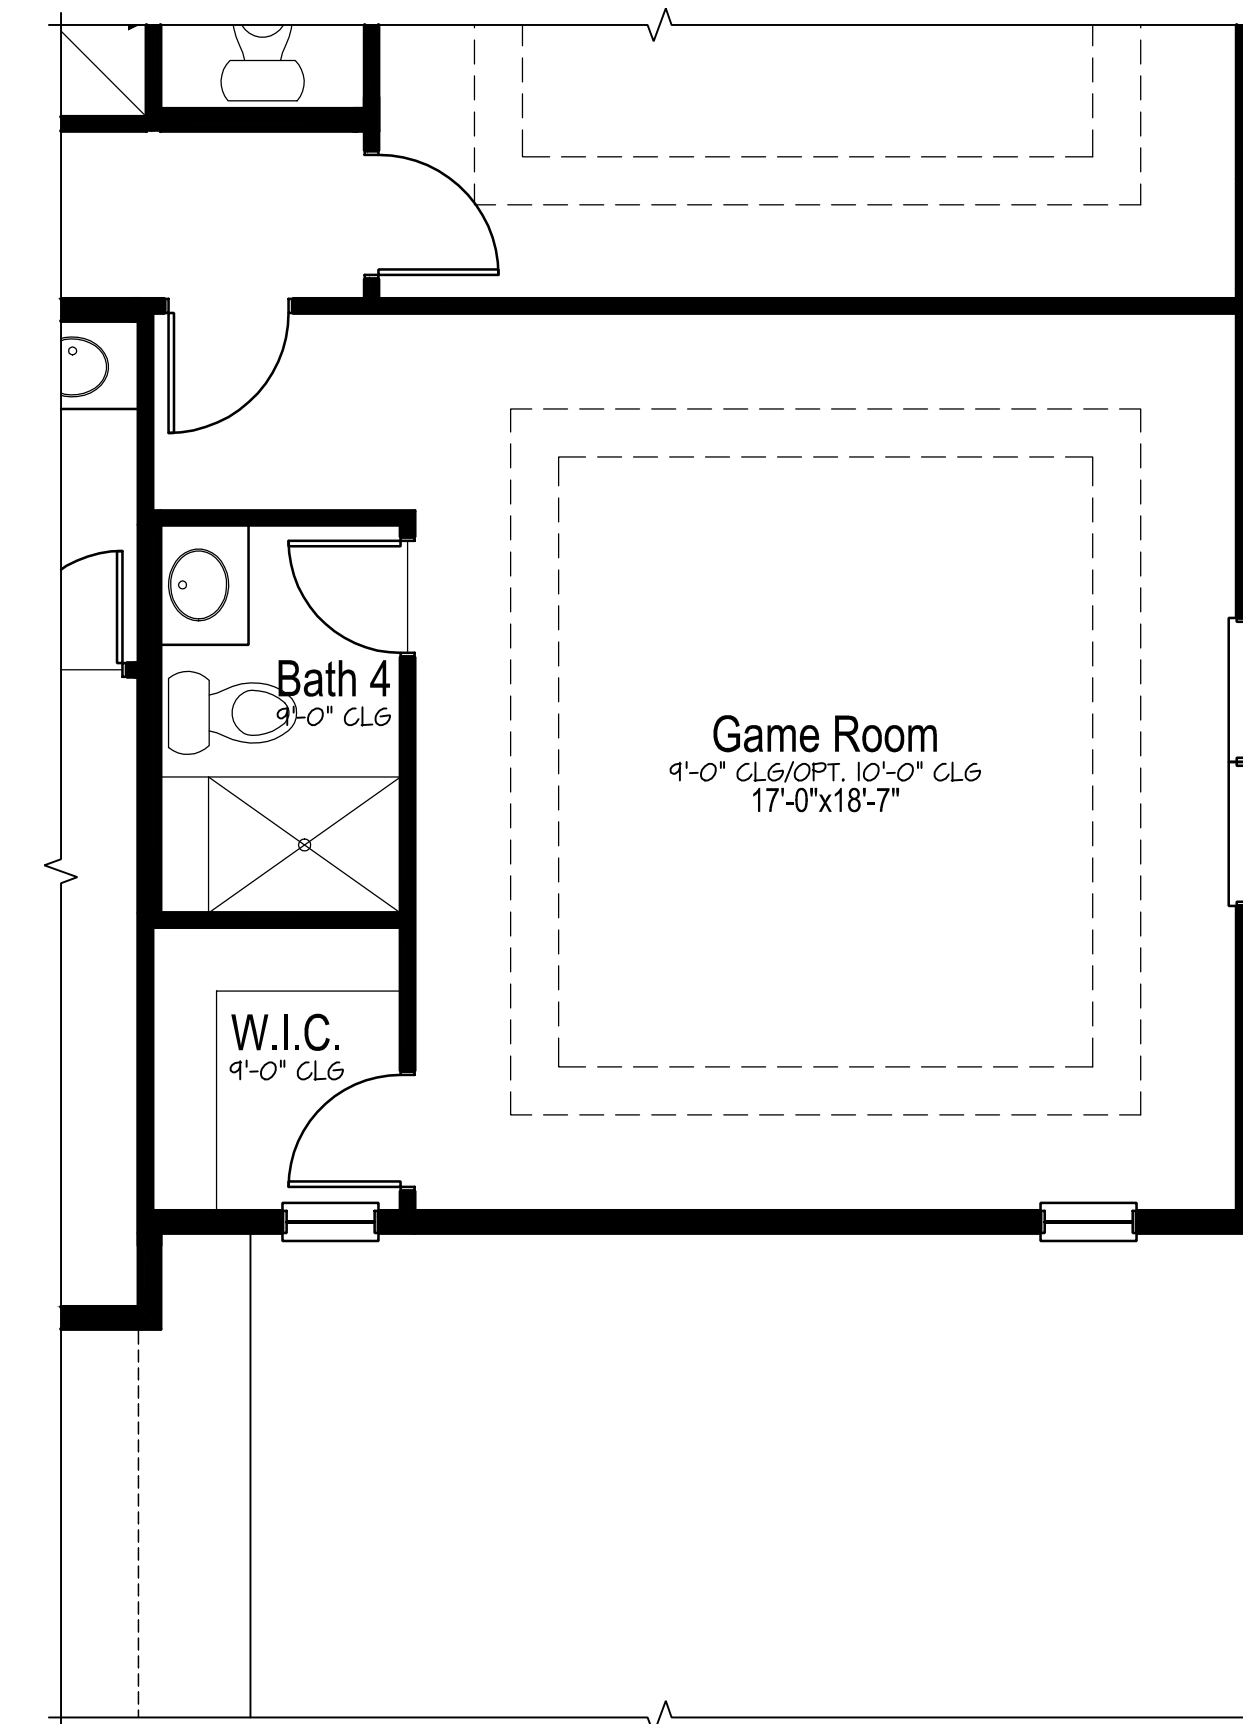

Optional Game Room

SCALE: 1/4"=1'-0" (22x34) 1/8"=1'-0" (11x17)

PLAN 3458

APPROXIMATELY 3,458 SF 60'-0" x 58'-0"



Elevation A

SCALE: 1/4"=1'-0" (22x34) 1/8"=1'-0" (11x17)



Elevation C

SCALE: 1/4"=1'-0" (22x34) 1/8"=1'-0" (11x17)

PLAN 3458

APPROXIMATELY 3,458 SF 60'-0" x 58'-0"



Elevation F

SCALE: 1/4"=1'-0" (22x34) 1/8"=1'-0" (11x17)



Elevation G

SCALE: 1/4"=1'-0" (22x34) 1/8"=1'-0" (11x17)

PLAN 3458

APPROXIMATELY 3,458 SF 60'-0" x 58'-0"



Elevation H

SCALE: 1/4"=1'-0" (22x34) 1/8"=1'-0" (11x17)

PLAN 3458

APPROXIMATELY 3,458 SF 60'-0" x 58'-0"