




OPTIONAL BONUS w/POOL BATH
SCALE: 1/4" = 1'-0"

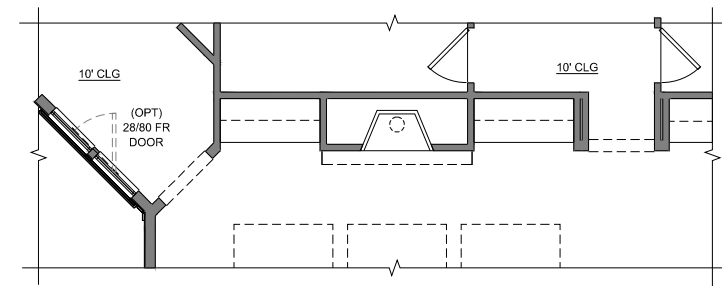


OPTIONAL FIREPLACE
SCALE: 1/4" = 1'-0"

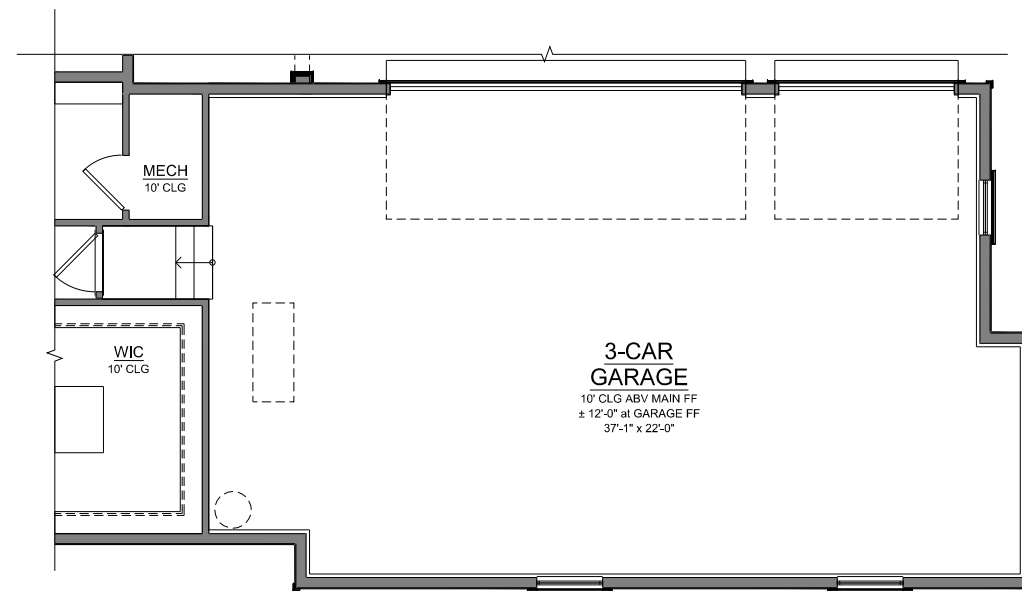


OPTIONAL 3-CAR GARAGE
SCALE: 1/4" = 1'-0"

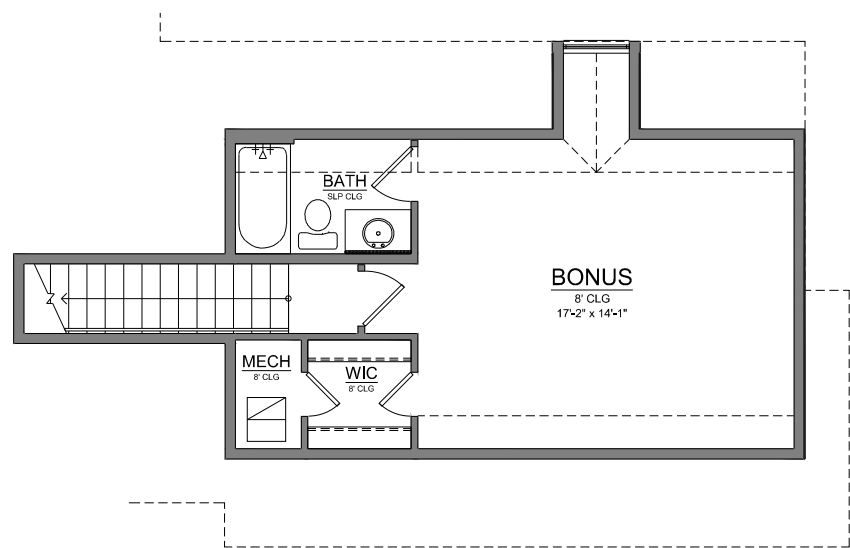


2nd LEVEL FLOOR PLAN - OPT GARAGE BONUS ROOM
SCALE: 1/4" = 1'-0"

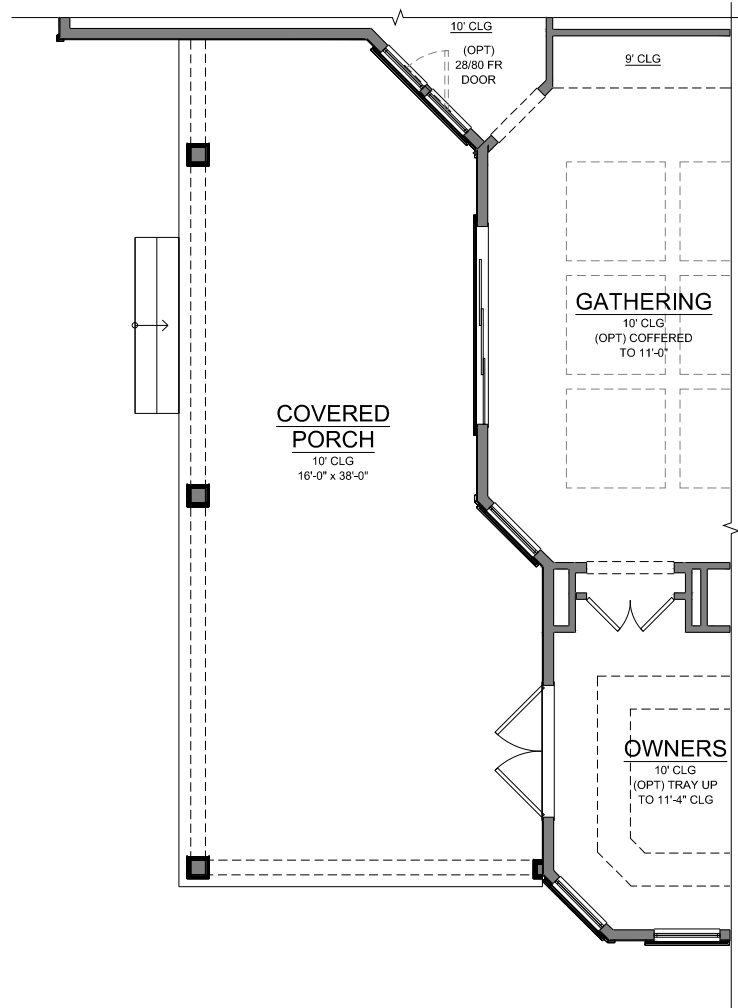

OPTIONAL EXTENDED PORCH
SCALE: 1/4" = 1'-0"

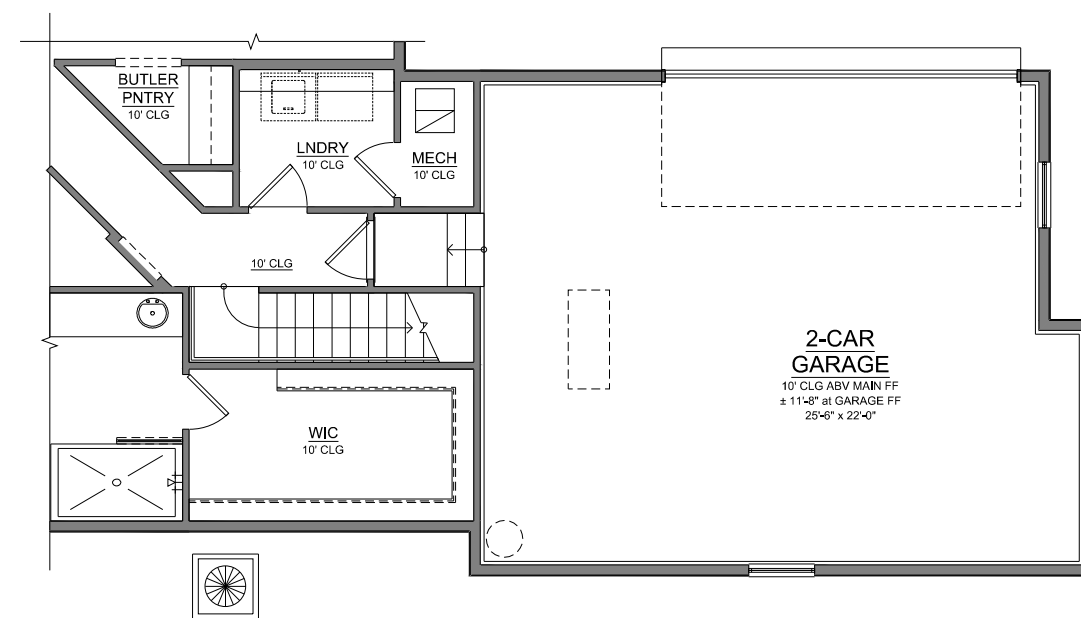

OPTIONAL GARAGE w/ BONUS
SCALE: 1/4" = 1'-0"

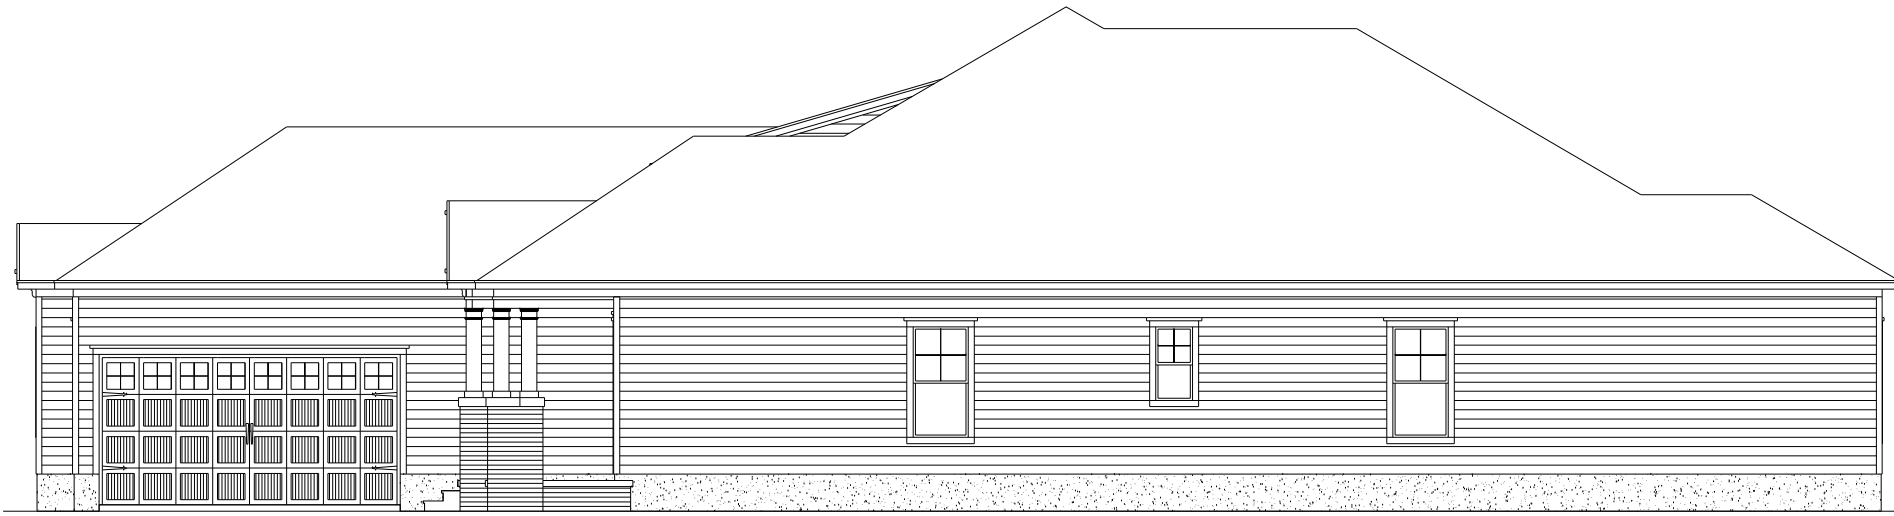

RIGHT ELEVATION

SCALE: 1/4" = 1'-0"




REAR ELEVATION

SCALE: 1/4" = 1'-0"



FRONT ELEVATION

SCALE: 1/4" = 1'-0"

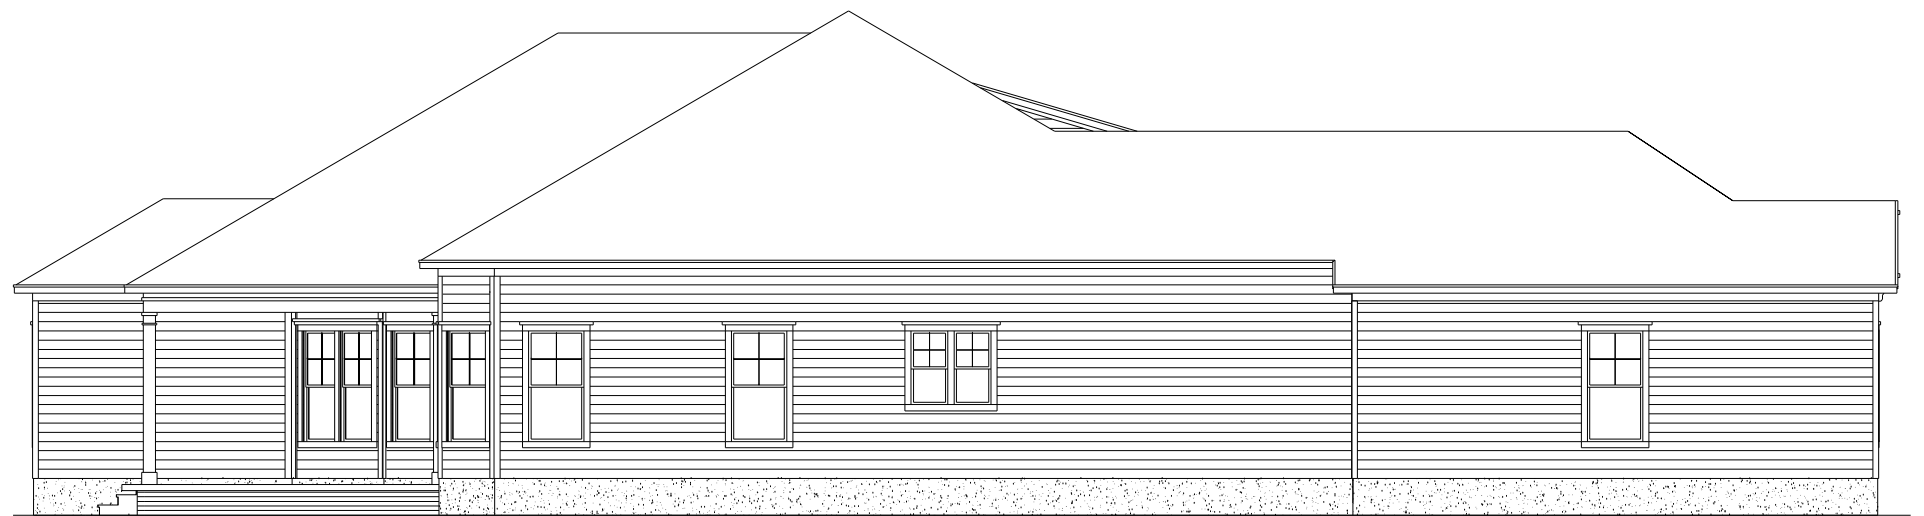

LEFT ELEVATION

SCALE: 1/4" = 1'-0"

ELEVATION A



RIGHT ELEVATION

SCALE: 1/4" = 1'-0"



REAR ELEVATION

SCALE: 1/4" = 1'-0"



FRONT ELEVATION

SCALE: 1/4" = 1'-0"



LEFT ELEVATION

SCALE: 1/4" = 1'-0"

ELEVATION B



RIGHT ELEVATION

SCALE: 1/4" = 1'-0"



REAR ELEVATION

SCALE: 1/4" = 1'-0"



FRONT ELEVATION

SCALE: 1/4" = 1'-0"



LEFT ELEVATION


SCALE: 1/4" = 1'-0"

ELEVATION C



RIGHT ELEVATION

SCALE: 1/4" = 1'-0"

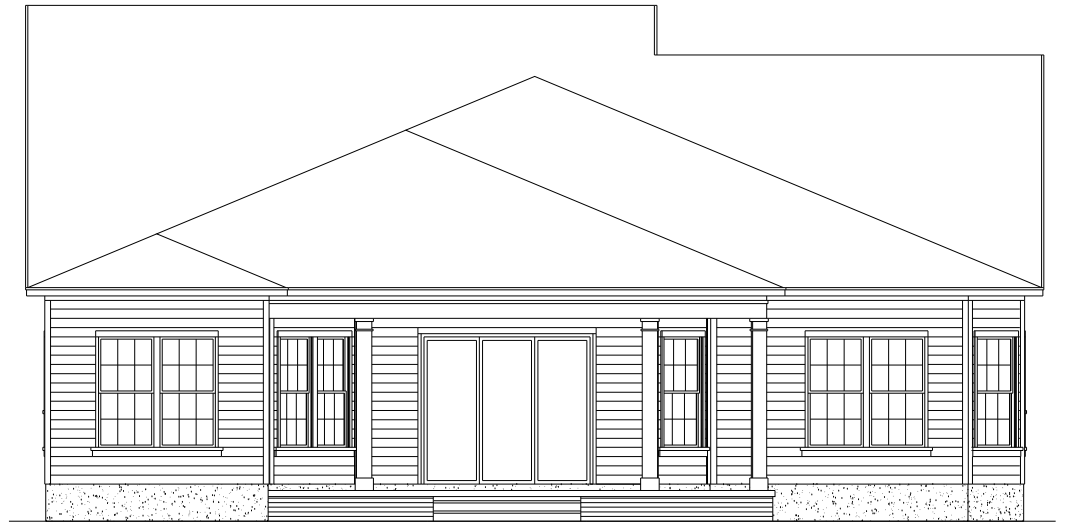

REAR ELEVATION

SCALE: 1/4" = 1'-0"



FRONT ELEVATION

SCALE: 1/4" = 1'-0"



LEFT ELEVATION

SCALE: 1/4" = 1'-0"

ELEVATION D